

**LEGEND**

**AREA OF CONCERN**

**MONITORING WELL**

**FIRE HYDRANT**

**ROOF DRAIN**

**MH - Manhole, FD - Floor Drain, CB - Catch Basin**

Sample ID (if sampled during Phase III ESA)

**UNDERGROUND UTILITIES**

Sanitary Sewer

Acid (Emergency overflow is dashed)

Feed Line to Sludge Lagoons

**Water Supplies**

Municipal Water

Industrial Process Water


Fire Protection (connected to municipal for water supply)

**Outfalls**

SWO-1

SWO-2

SWO-3

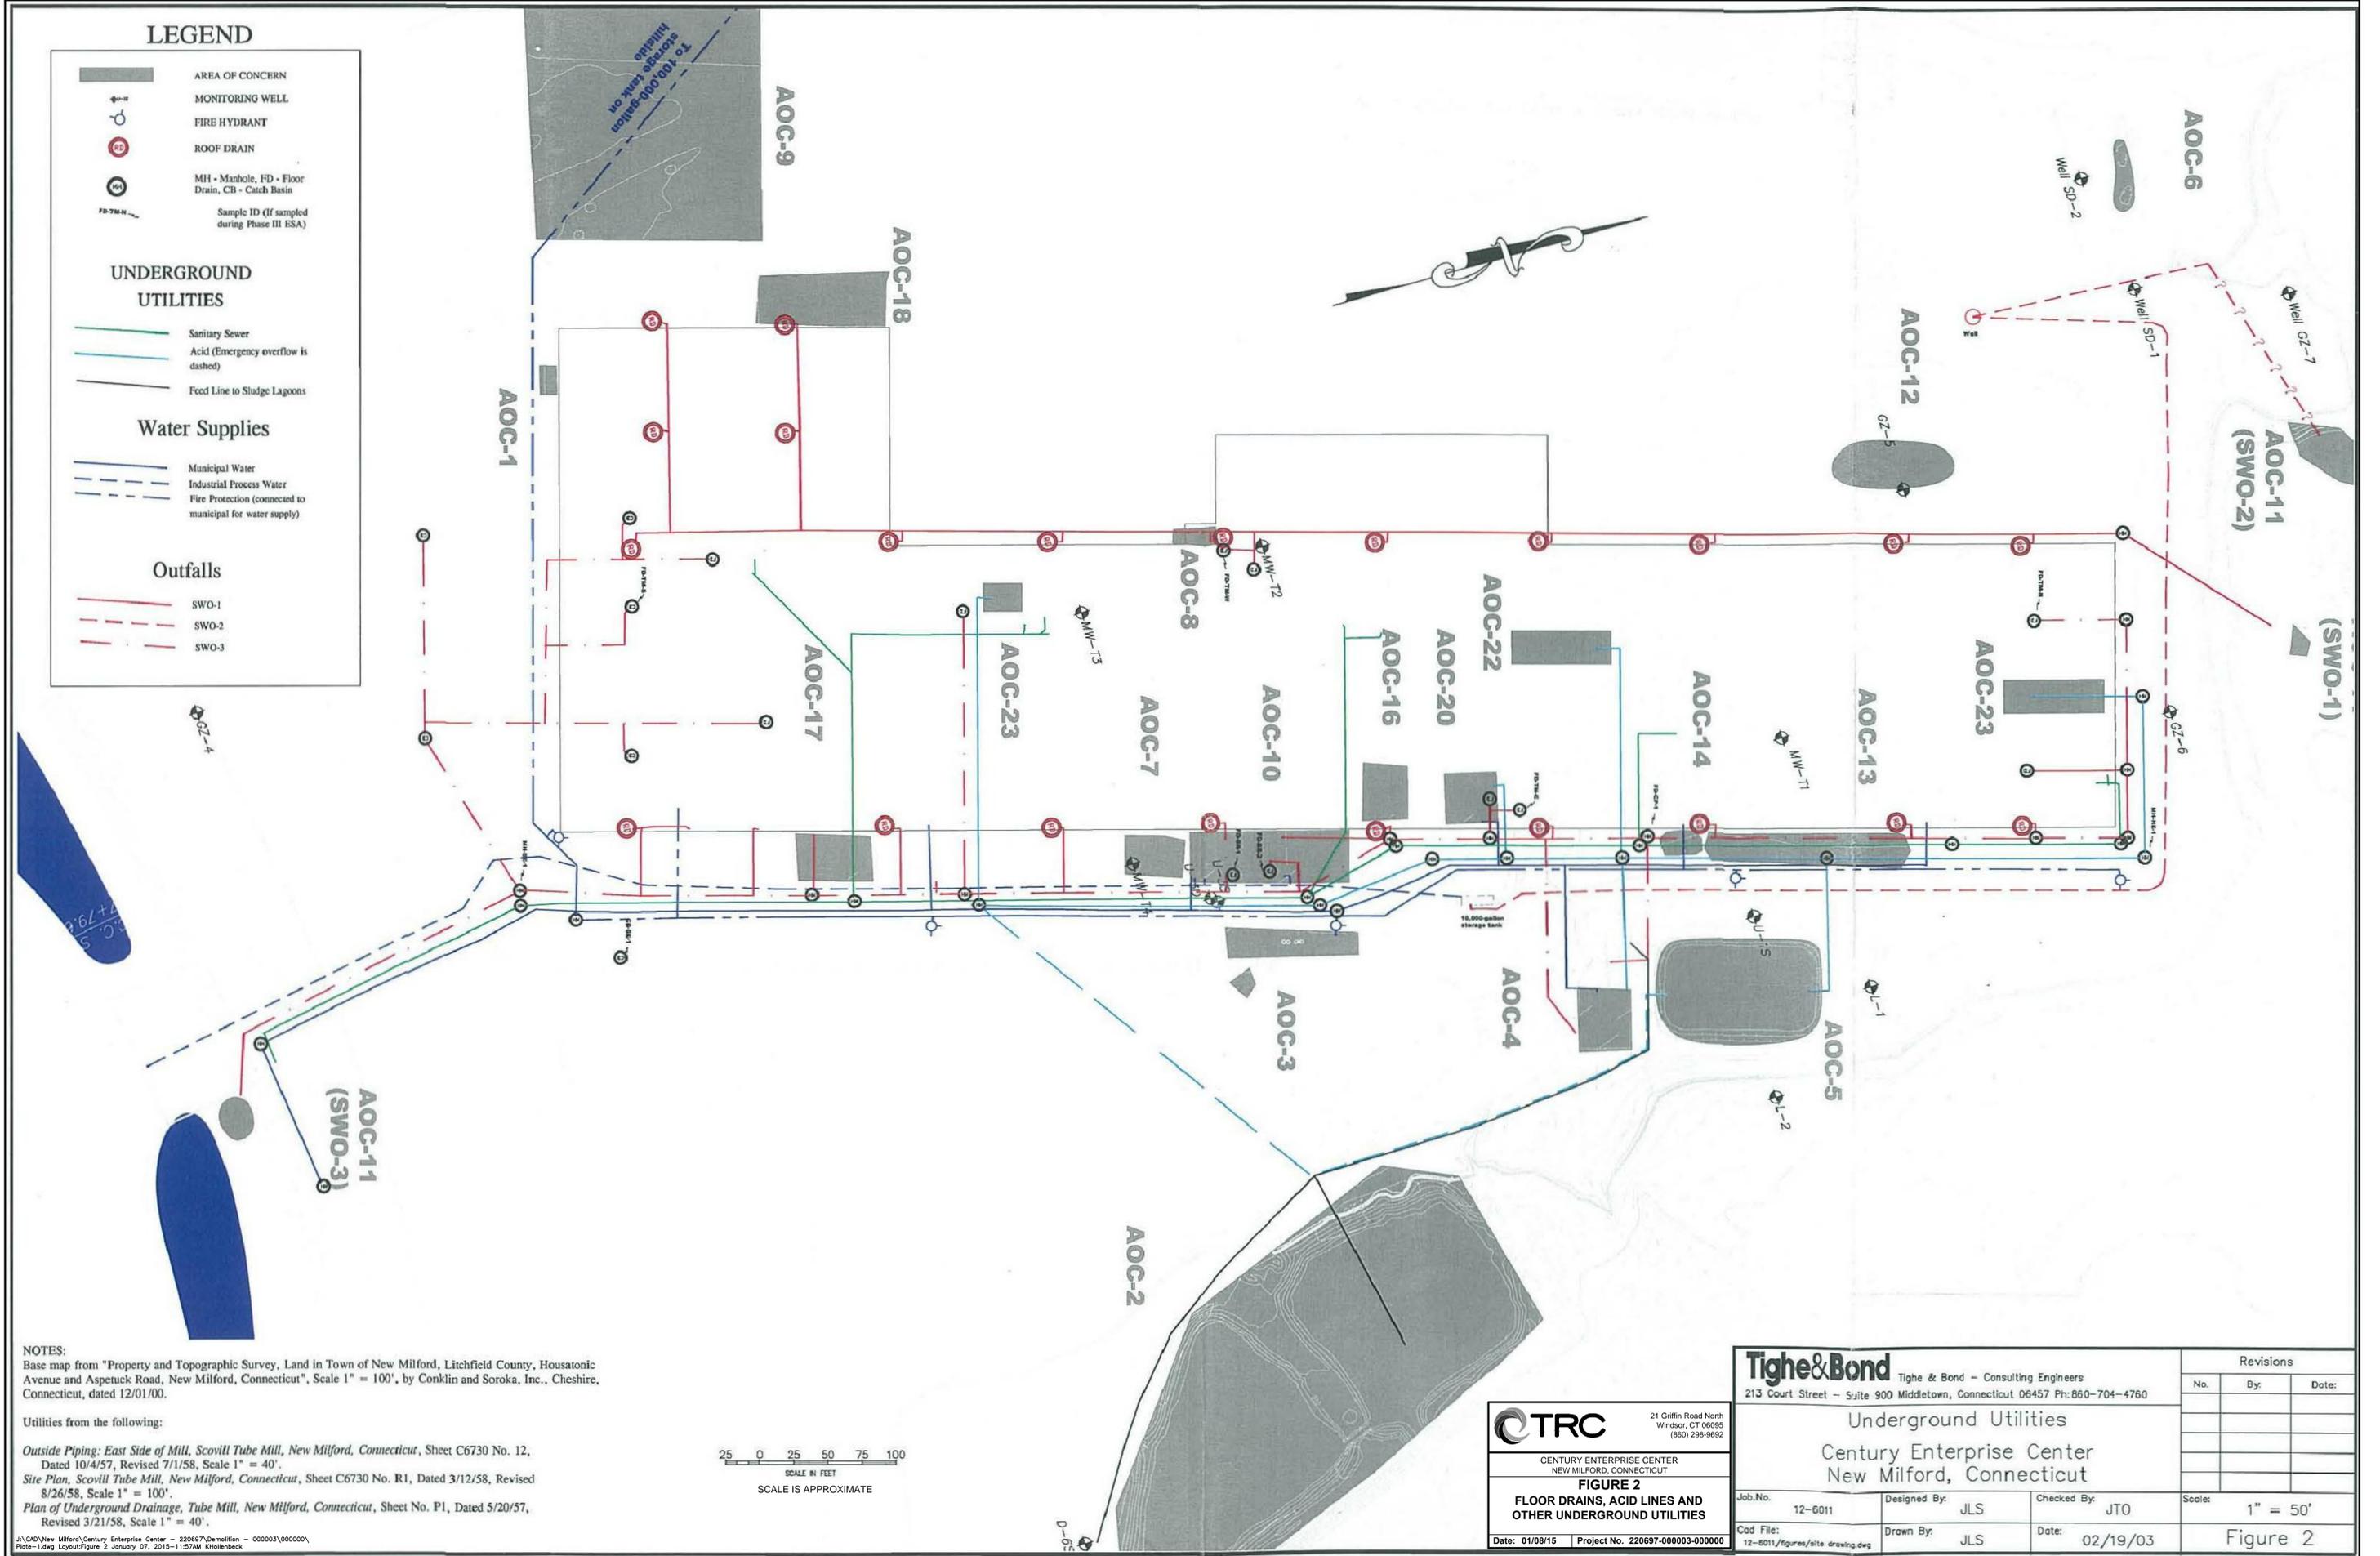

**NOTES:**  
 Base map from "Property and Topographic Survey, Land in Town of New Milford, Litchfield County, Housatonic Avenue and Aspetuck Road, New Milford, Connecticut", Scale 1" = 100', by Conklin and Soroka, Inc., Cheshire, Connecticut, dated 12/01/00.

Utilities from the following:  
 Outside Piping: East Side of Mill, Scovill Tube Mill, New Milford, Connecticut, Sheet C6730 No. 12, Dated 10/4/57, Revised 7/1/58, Scale 1" = 40'.  
 Site Plan, Scovill Tube Mill, New Milford, Connecticut, Sheet C6730 No. R1, Dated 3/12/58, Revised 8/26/58, Scale 1" = 100'.  
 Plan of Underground Drainage, Tube Mill, New Milford, Connecticut, Sheet No. P1, Dated 5/20/57, Revised 3/21/58, Scale 1" = 40'.

25 0 25 50 75 100  
 SCALE IN FEET  
 SCALE IS APPROXIMATE

**CTRC**  
 CENTURY ENTERPRISE CENTER  
 NEW MILFORD, CONNECTICUT  
**FIGURE 2**  
 FLOOR DRAINS, ACID LINES AND  
 OTHER UNDERGROUND UTILITIES  
 Date: 01/08/15 Project No. 220697-000003-000000

**Tighe & Bond** Tighe & Bond - Consulting Engineers  
 213 Court Street - Suite 900 Middletown, Connecticut 06457 Ph: 860-704-4760  
 Undergound Utilities  
 Century Enterprise Center  
 New Milford, Connecticut

Revisions		
No.	By:	Date:

Job No. 12-6011	Designed By: JLS	Checked By: JTO	Scale: 1" = 50'
Code File: 12-6011/figures/site drawing.dwg	Drawn By: JLS	Date: 02/19/03	Figure 2

C:\CAD\New Milford\Century Enterprise Center - 220697\Demolition - 000003\000000\Plot-1.dwg Layout:Figure 2 January 07, 2015-11:57AM Khollenbeck