

Youth Agency Layout

THE OUTSIDE AND ONE-HALF OF THE REQUIRED EXITS
OPENING TO THE OUTSIDE PER 502.4 = 200% INCREASE


28,800 SF

TOTAL ALLOWABLE FOR AREA B
ACTUAL

25,920 SF
27,360 SF

TOTAL ALLOWABLE FOR AREA A
ACTUAL

57,600 SF
46,457 SF

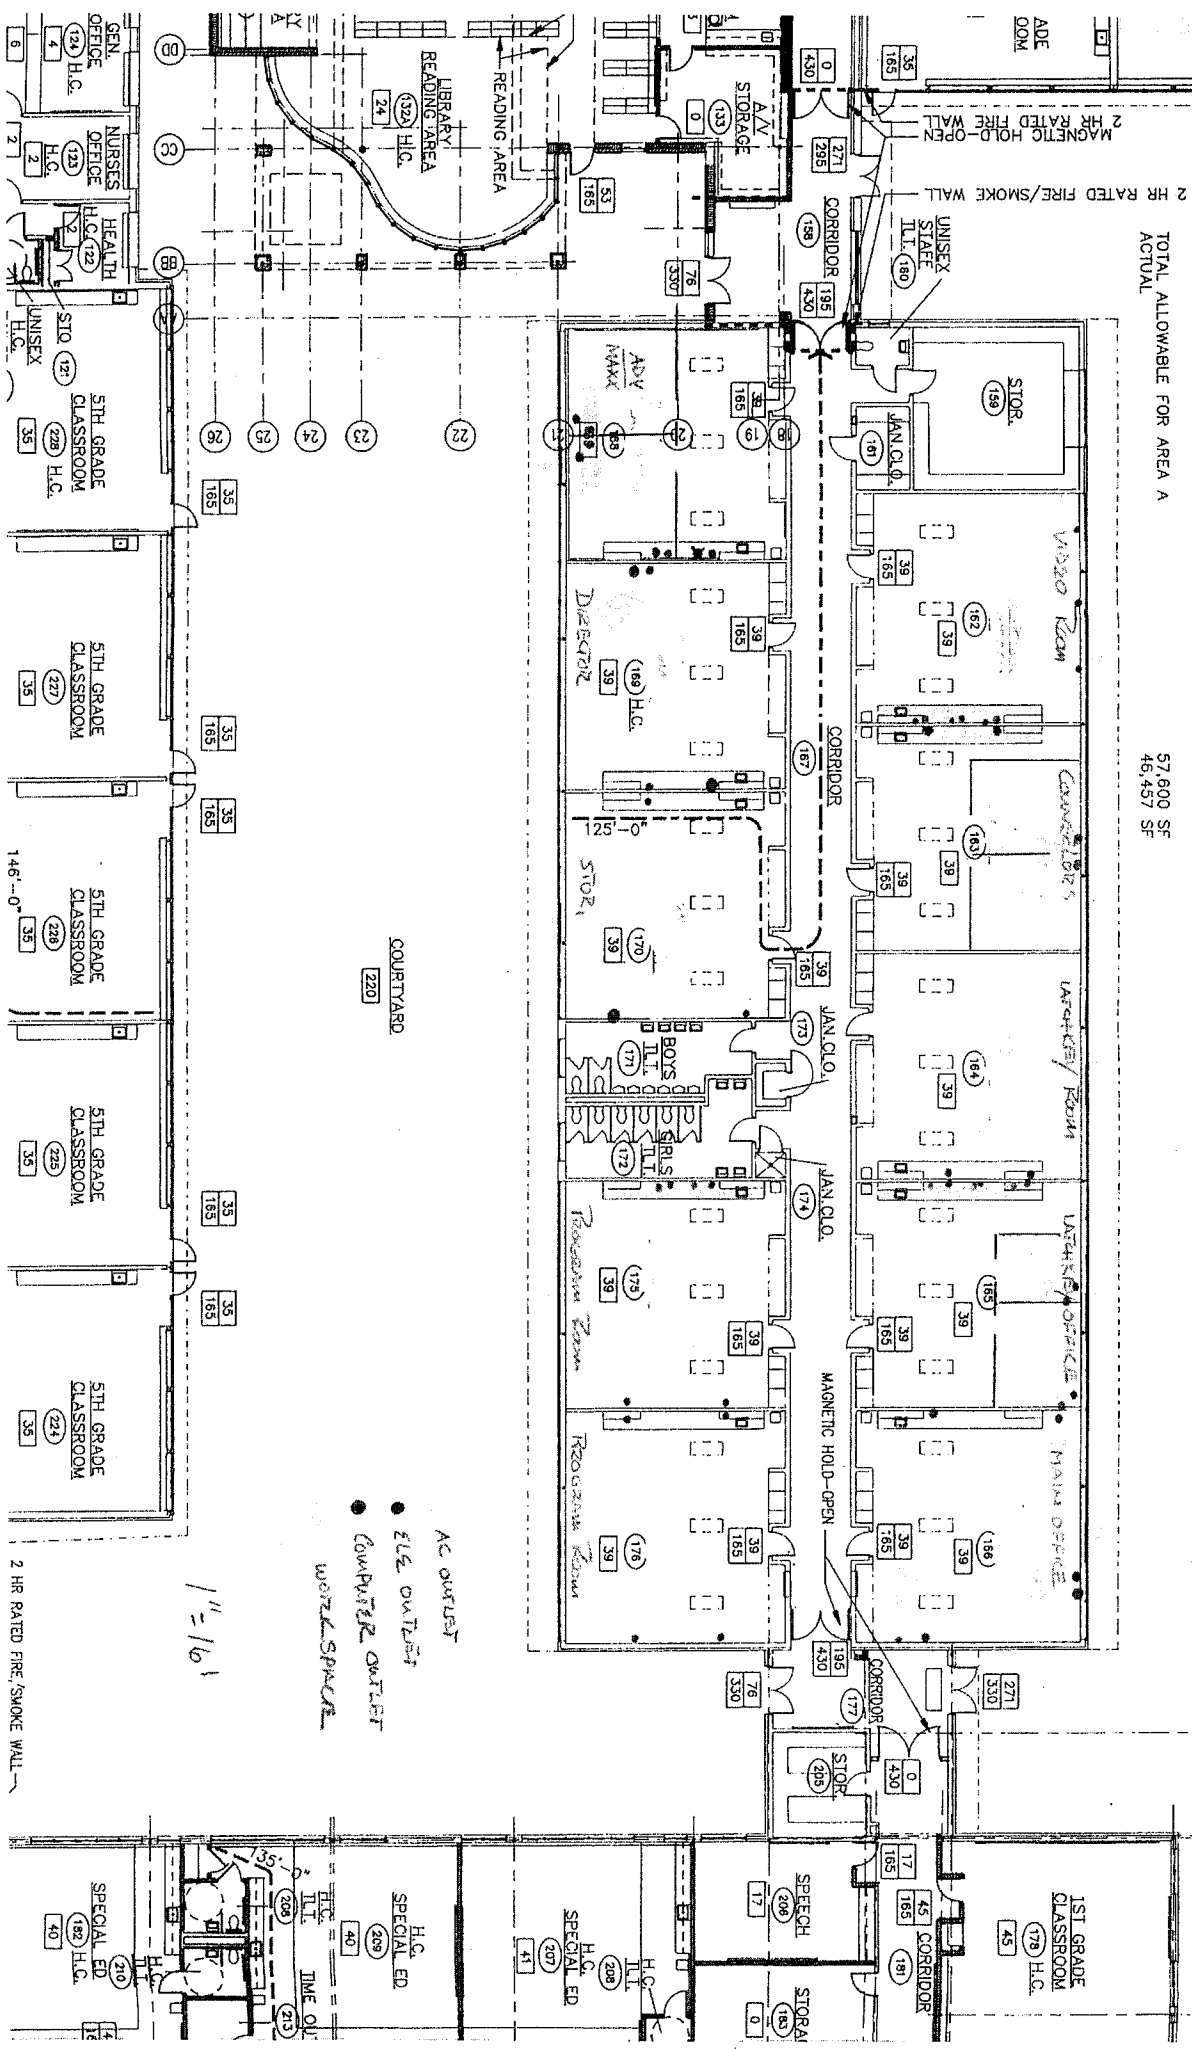

- AC OUTPUT
- ELG OUTPUT
- COMPUTER OUTPUT
- WORDSPACE

1116

2 HR RATED FIRE, SMOKE WALL—