
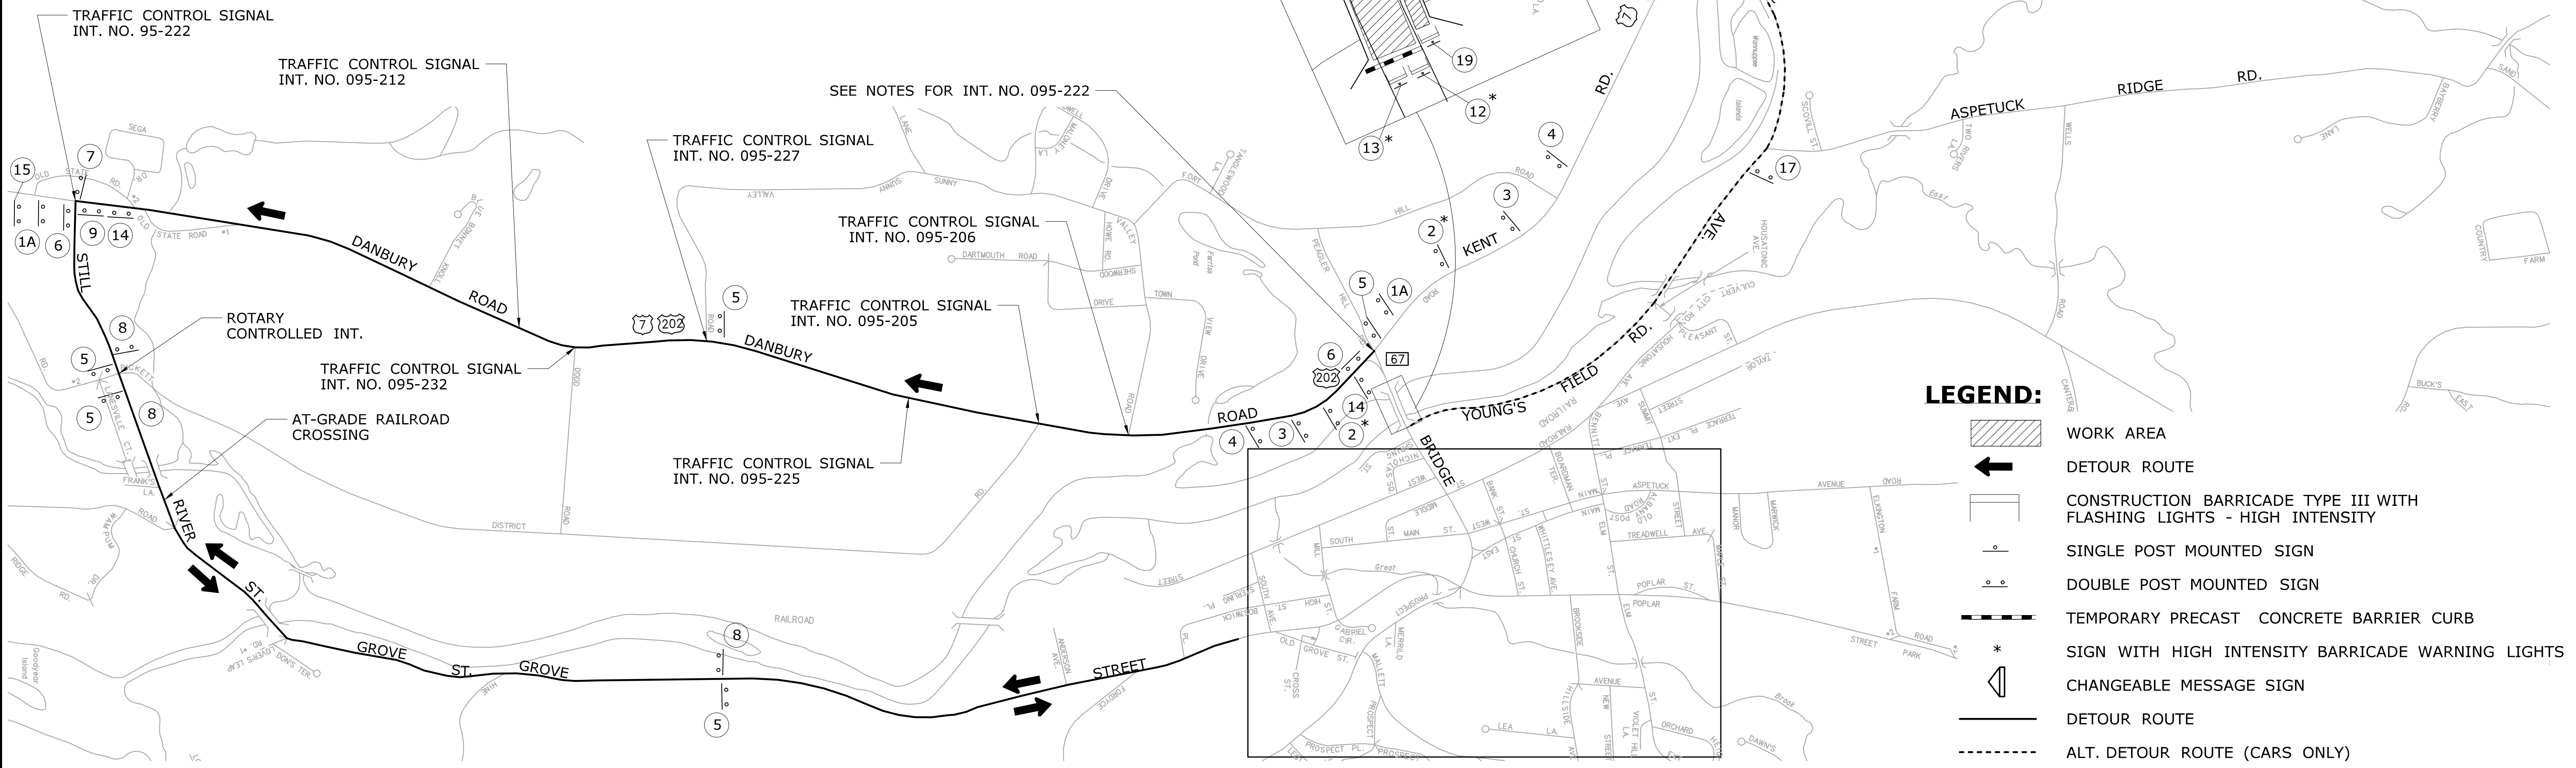


DETAIL "A"
N.T.S.

- NOTES FOR INT. NO. 095-222
DURING DETOUR:
1. INSTALL BARRICADES ON U.S. ROUTE 202 / RT 67 EB APPROACHES AT INTERSECTION
 2. CLOSE U.S. ROUTE 7 SOUTHBOUND LEFT TURN LANE
 3. CLOSE U.S. ROUTE 7 NORTHBOUND RIGHT TURN LANE
 4. SIGNAL IS WITHIN A STATE OWNED CLOSED LOOP SYSTEM WITH OTHER SIGNALS ON U.S. ROUTE 7 NOTED ON THIS PLAN. COORDINATION WITH CTDOT - HIGHWAY OPERATIONS MAY BE NECESSARY WHEN TURN LANE RESTRICTIONS ARE IMPLEMENTED.

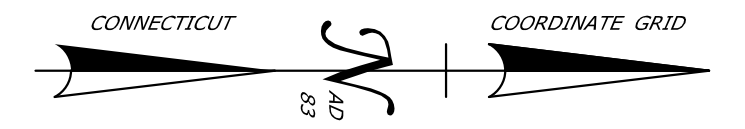

DETAIL "A"

REV.	DATE	REVISION DESCRIPTION	SHEET NO.	Plotted Date: 6/5/2019

DESIGNER/DRAFTER:
CJL/ALR

CHECKED BY:
CVZ

SCALE 1"=800'

STATE OF CONNECTICUT
DEPARTMENT OF TRANSPORTATION

File name: ...NTR_MSH_MPT_095_254_07.dgn

SIGNATURE/
BLOCK:

STATE OF CONNECTICUT
PROFESSIONAL ENGINEER

WEN ENGINEERS, INC.
116 WASHINGTON AVE
N. HAVEN, CT 06473
(203) 234-7862

PROJECT TITLE:
**REHABILITATION OF BRIDGE
NO. 00901 US ROUTE 202/ROUTE
67 OVER HOUSATONIC RIVER**

TOWN:
NEW MILFORD

DRAWING TITLE:
DETOUR PLAN

PROJECT NO.
95-254

DRAWING NO.
DTR-02

SHEET NO.
06.07